



1	vorraum + ar	16,50 m²
2	technik	11,80 m²
3	keller	13,40 m²
4	keller	29,30 m²
5	keller	7,20 m²
6	keller	14,90 m²
gesamt		93,10 m²

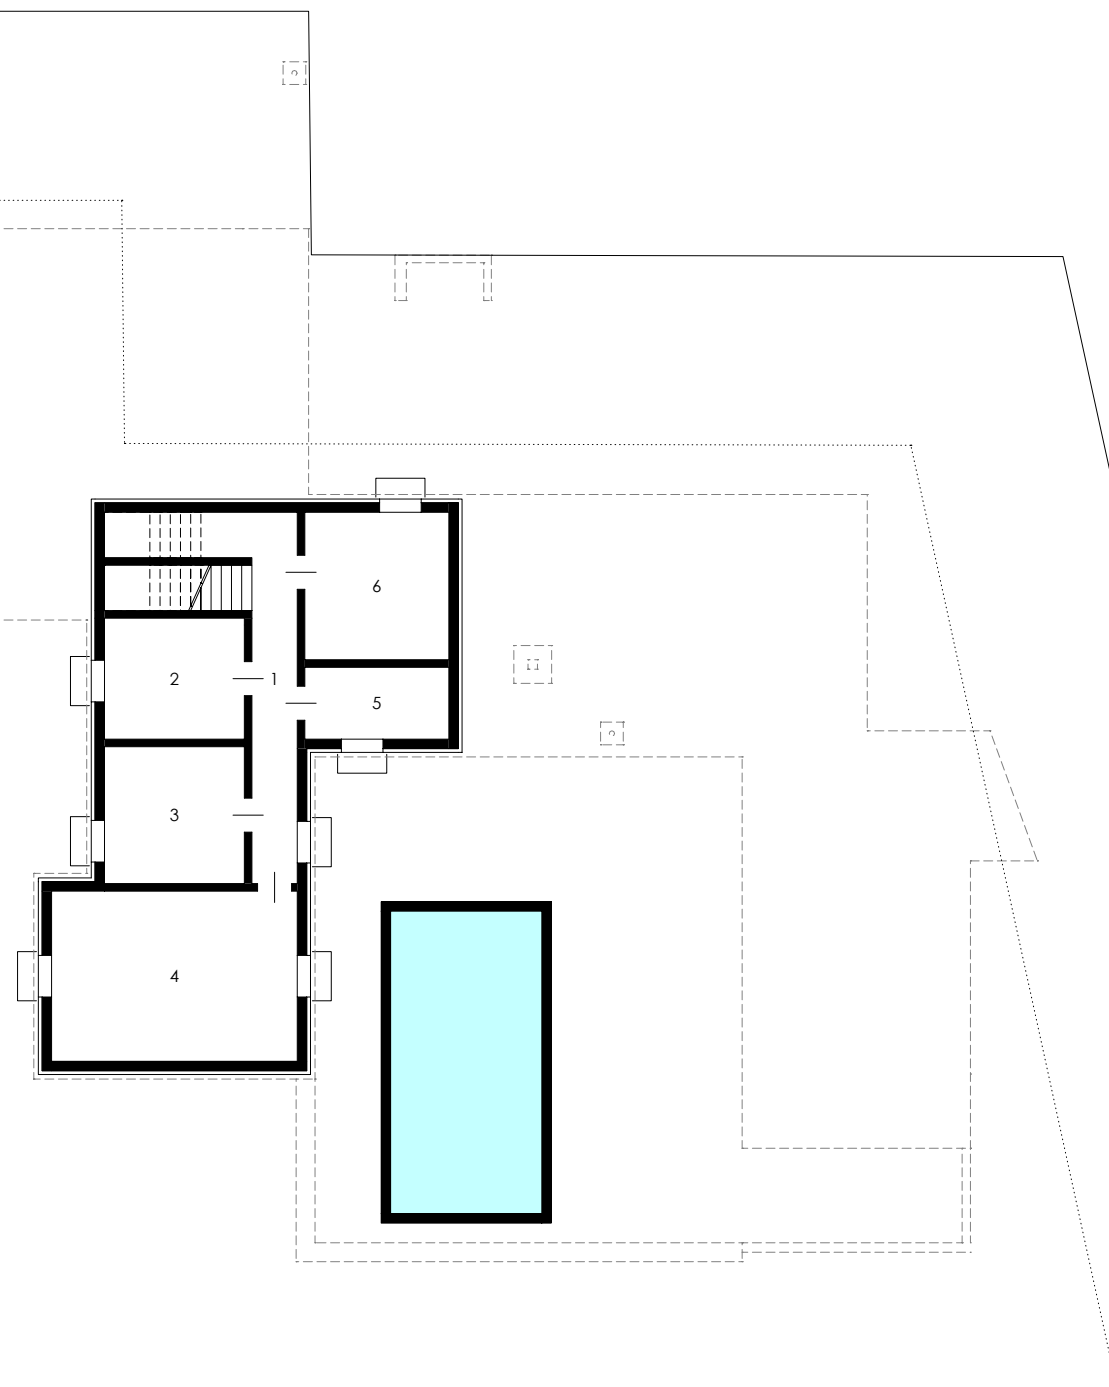


- 1 gedeckter zugang
- 2 carport
- 3 garage
- 4 abstellraum
- 5 diele
- 6 wirtschfts- / abstellraum
- 7 wc
- 8 speis
- 9 kochen / essen / wohnen
- 10 vorraum
- 11 kind 1
- 12 kind 2
- 13 sanit rraum
- 14 vorraum
- 15 bad
- 16 sauna
- 17 schrankraum
- 18 schlafen

66,50 m²
10,70 m²
24,90 m²
12,00 m²
2,30 m²
3,40 m²
62,10 m2
10,20 m²
15,60 m²
15,10 m²
6,80 m²
6,20 m²
15,60 m²
4,10 m²
12,50 m²
16,60 m²

wohnnutzfl che eg 207,50 m²

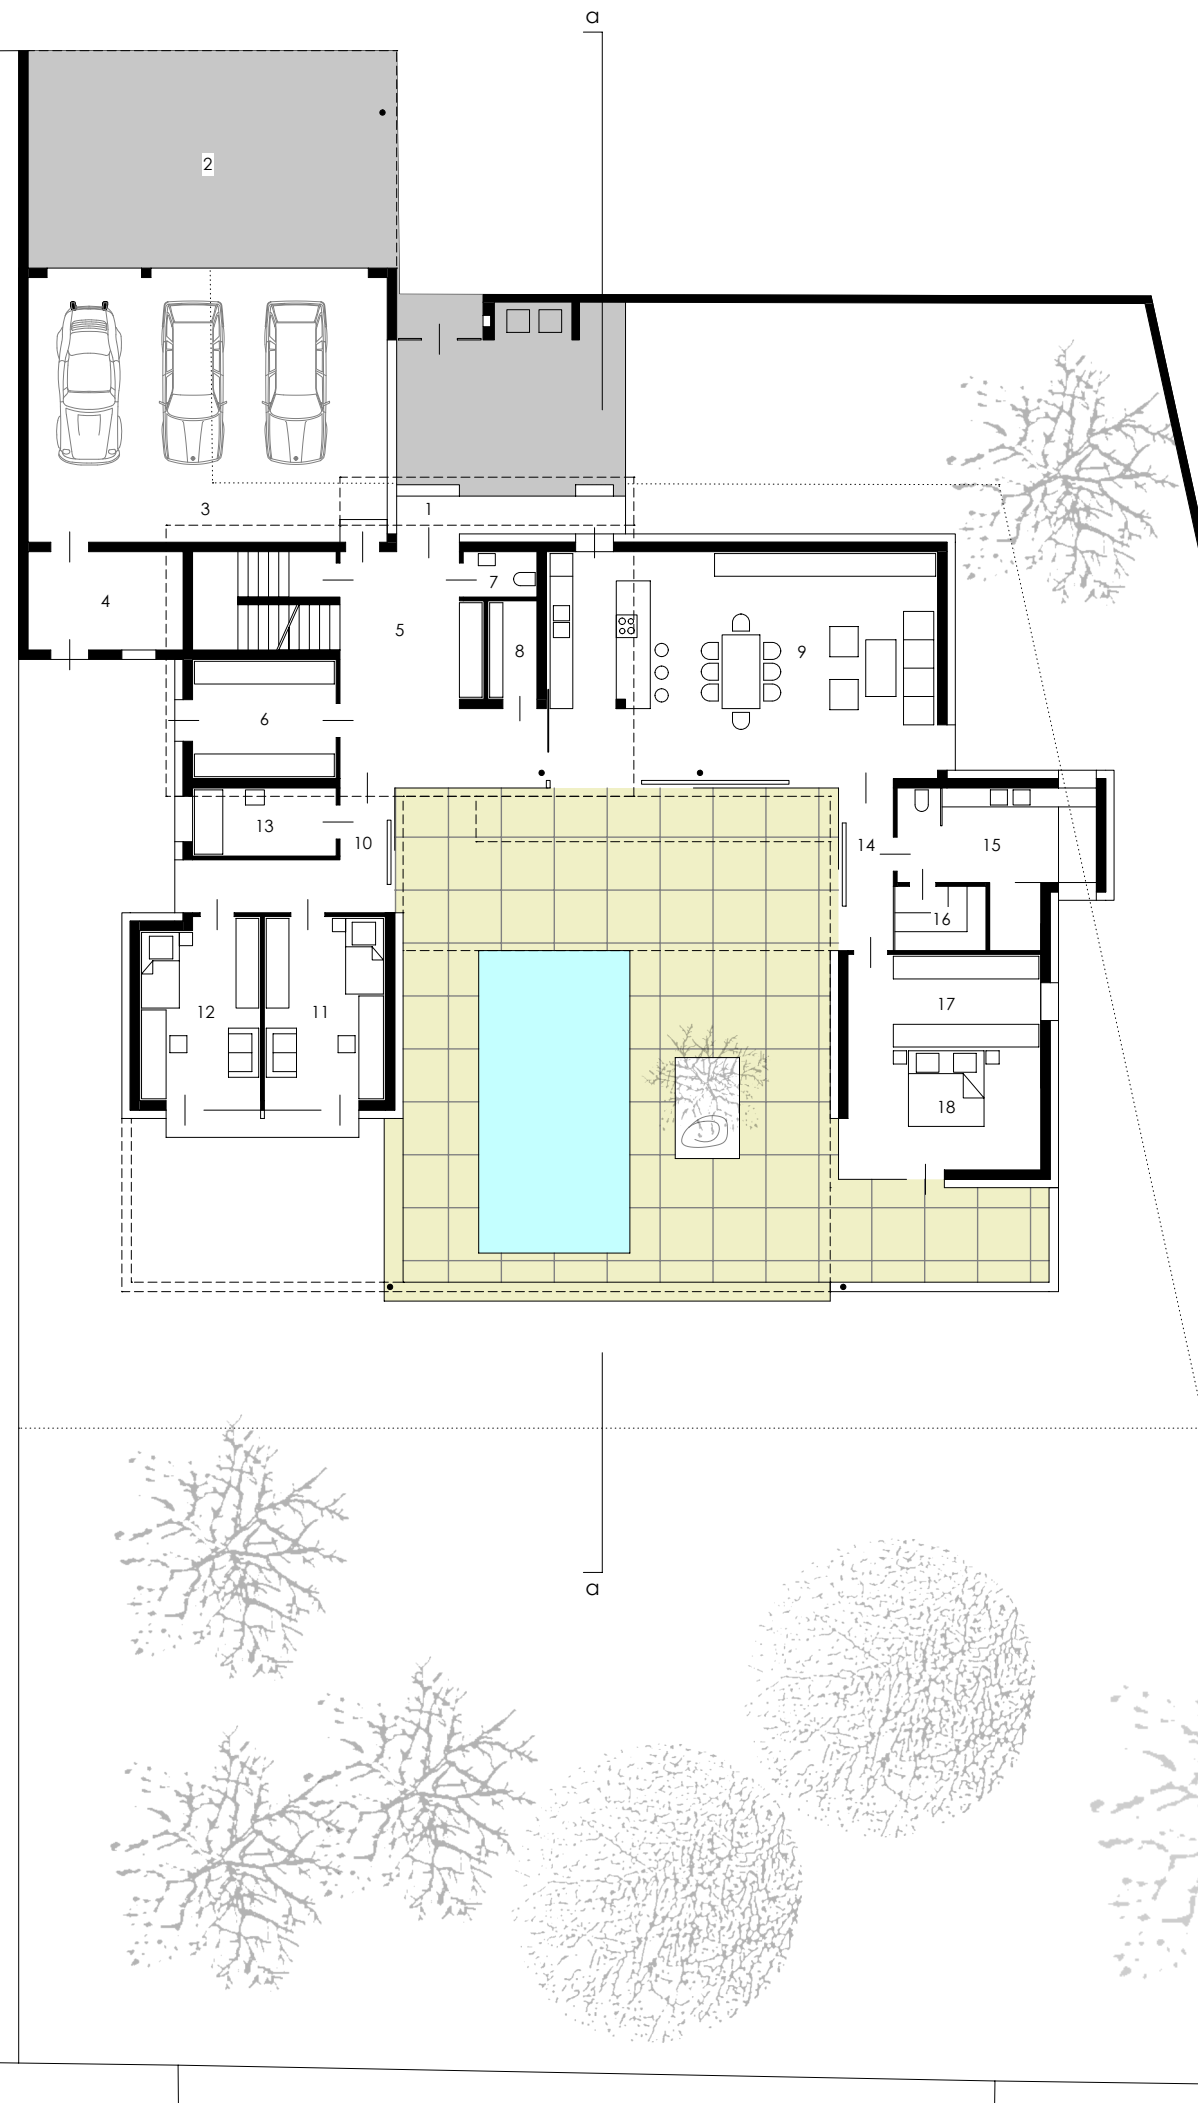


erdgeschoss

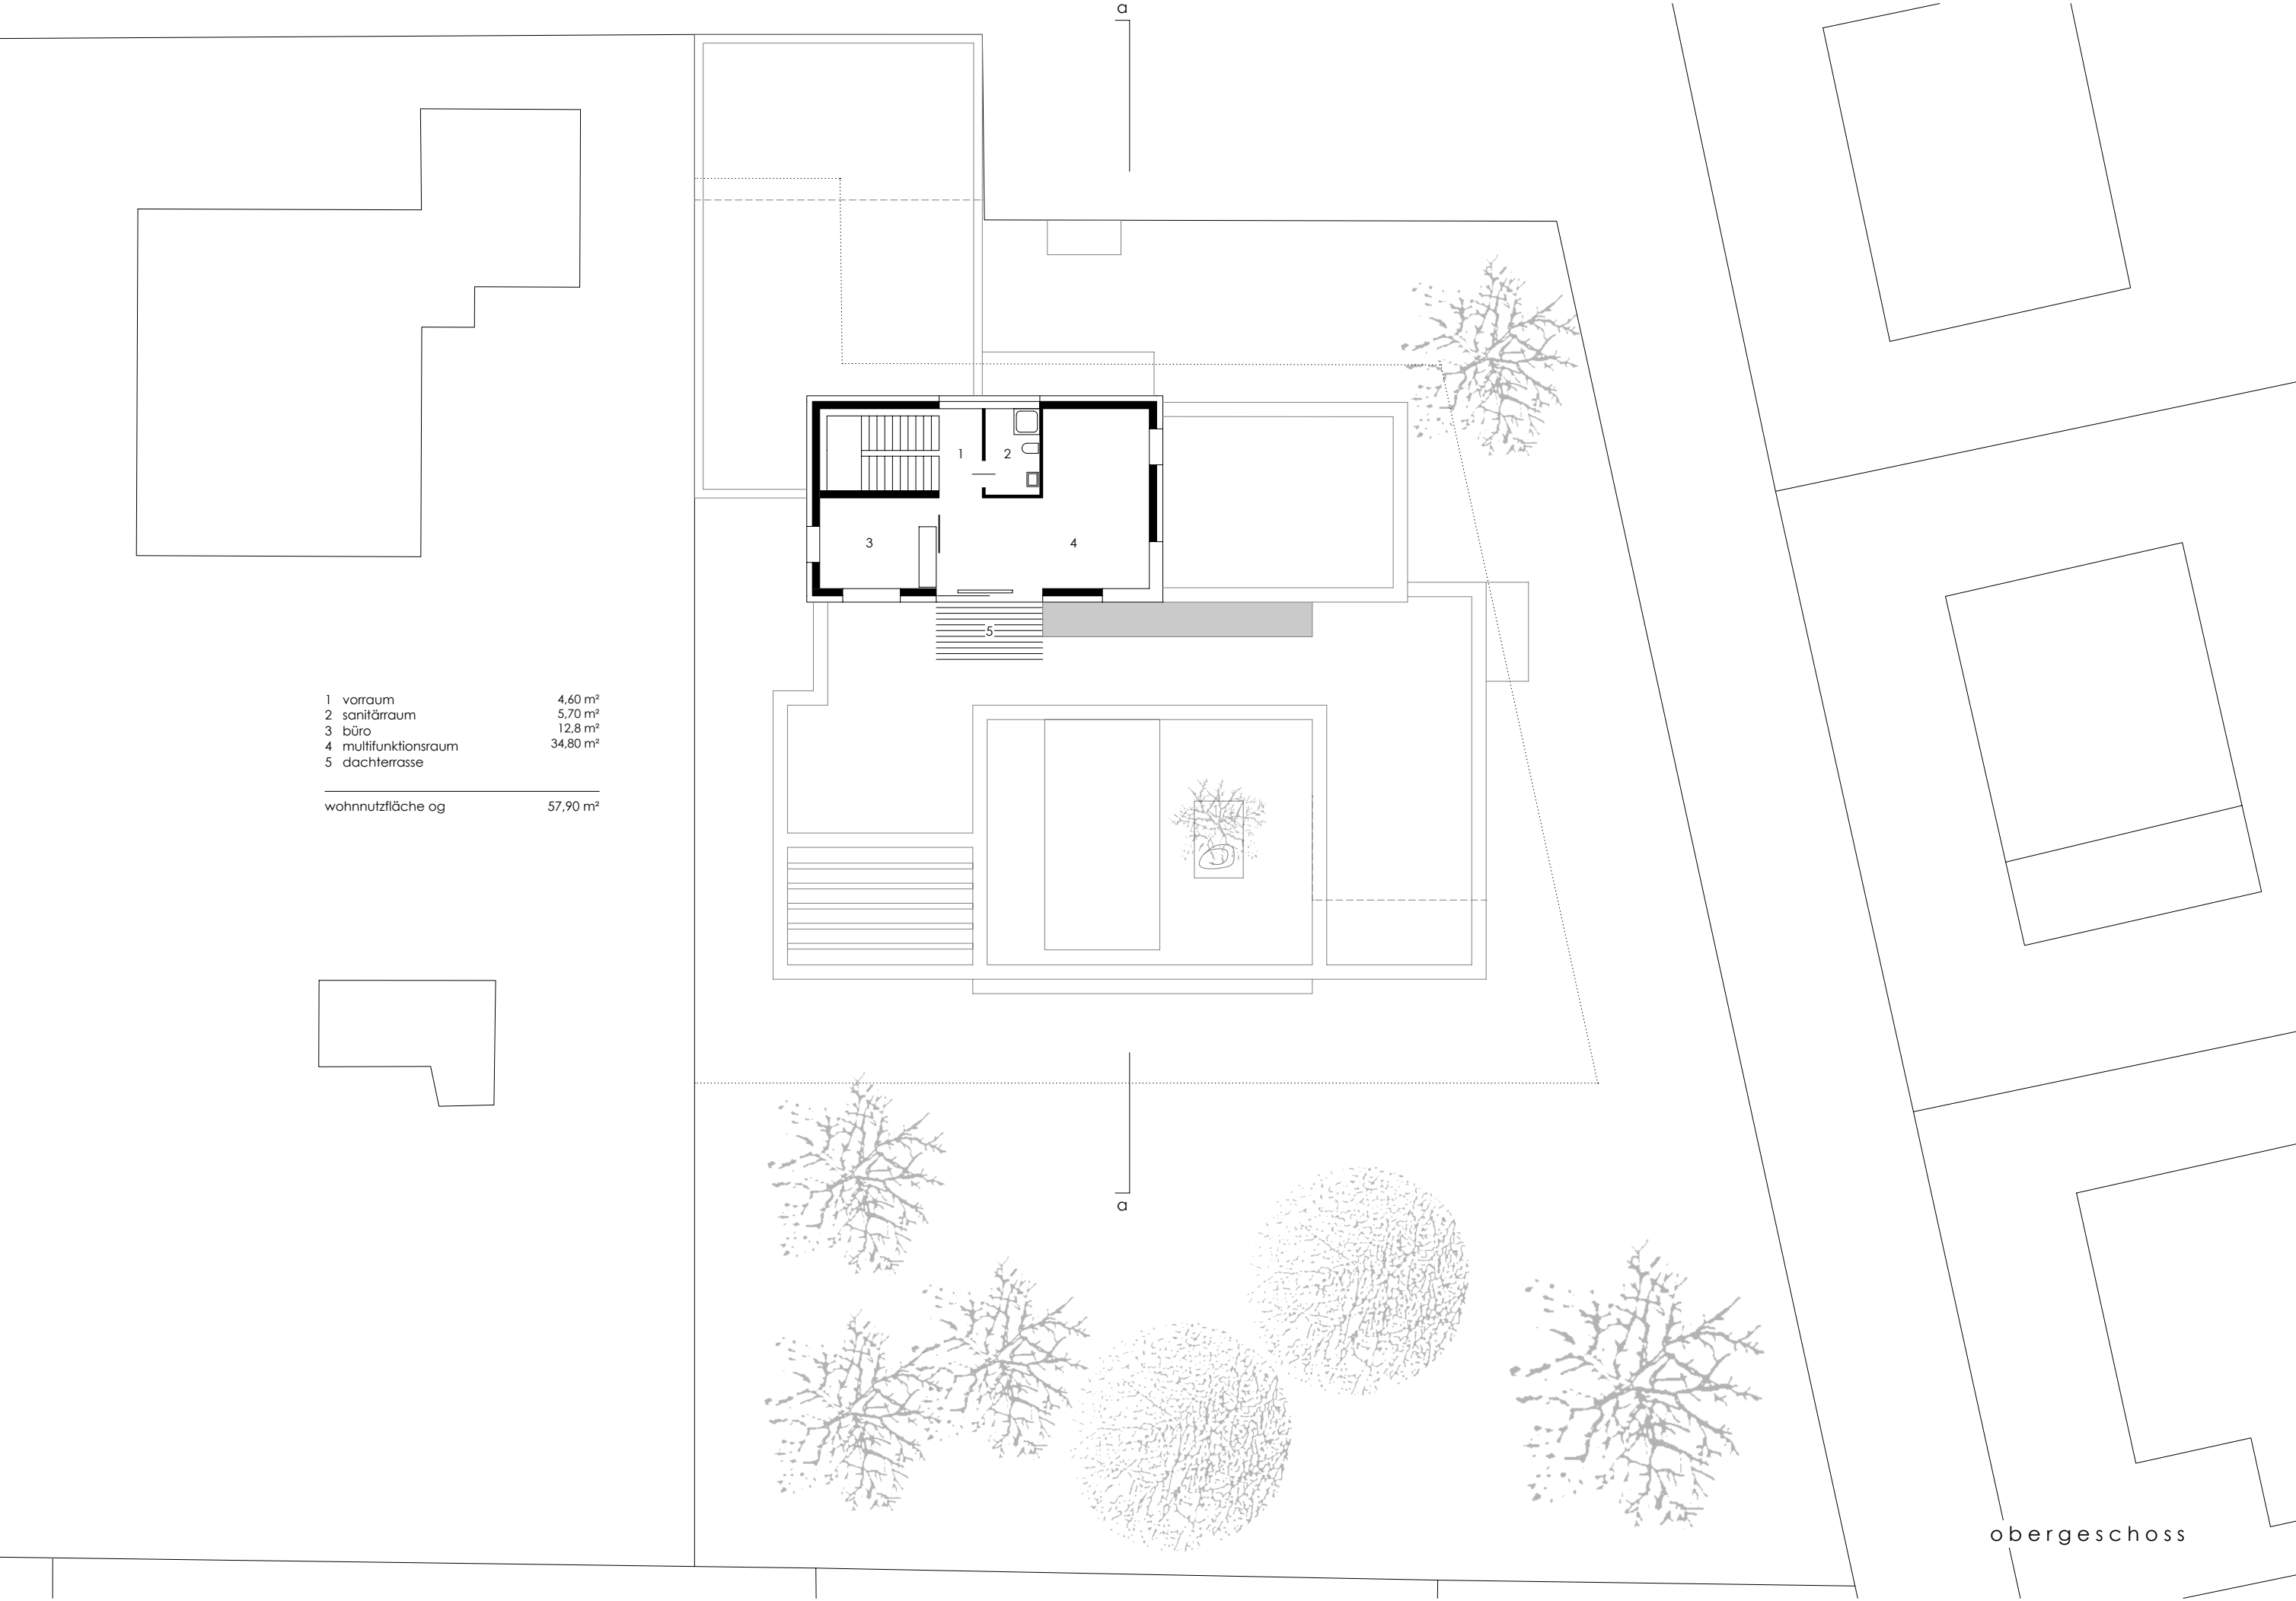


- 1 vorraum 4,60 m²
- 2 sanit rraum 5,70 m²
- 3 b ro 12,8 m²
- 4 multifunktionsraum 34,80 m²
- 5 dachterrasse

wohnnutzfl che og 57,90 m²


obergeschoss

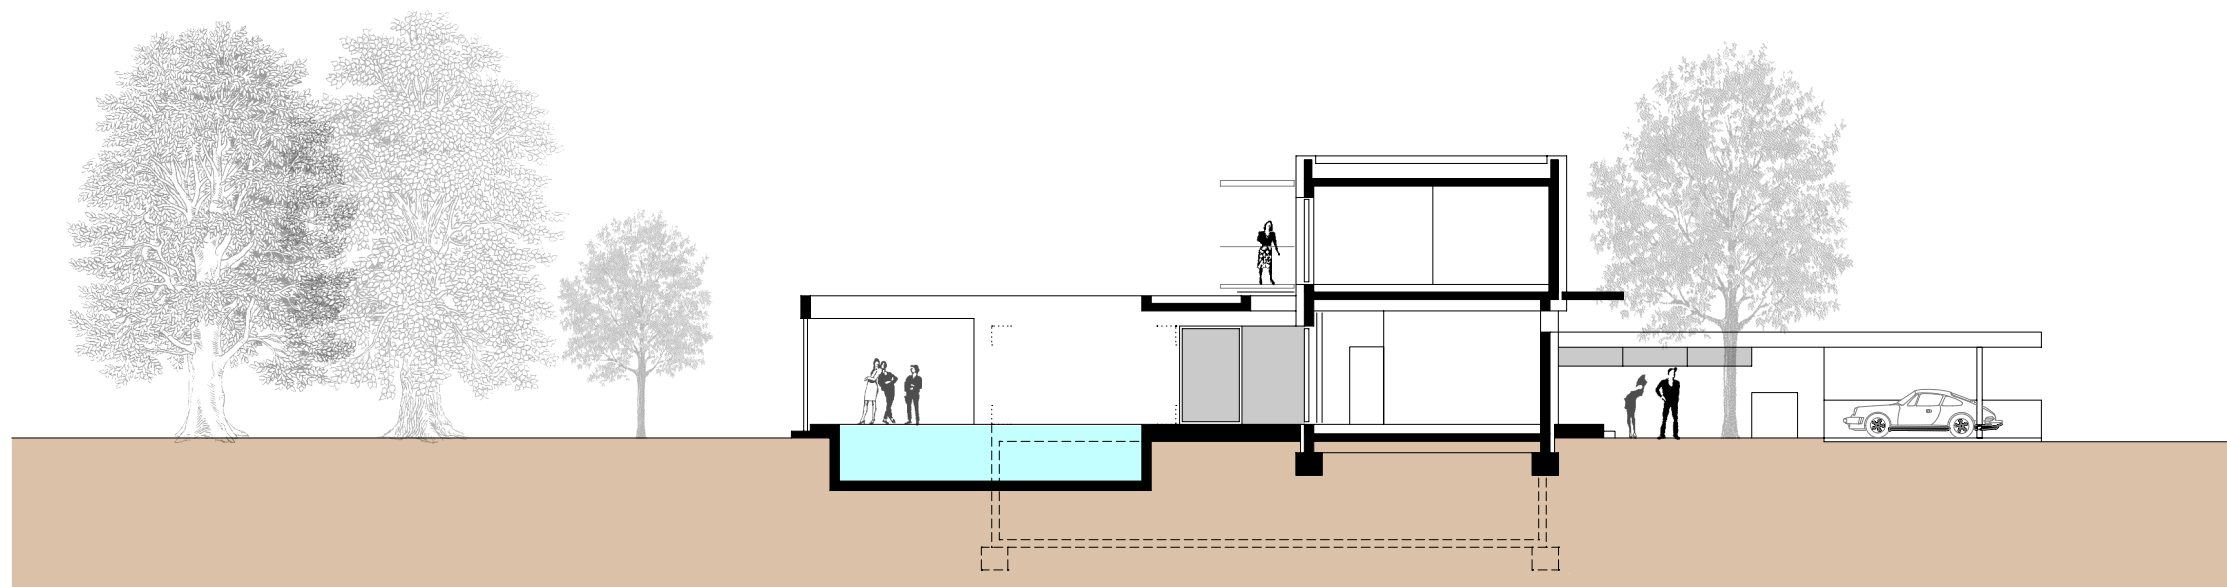

schnitt a-a

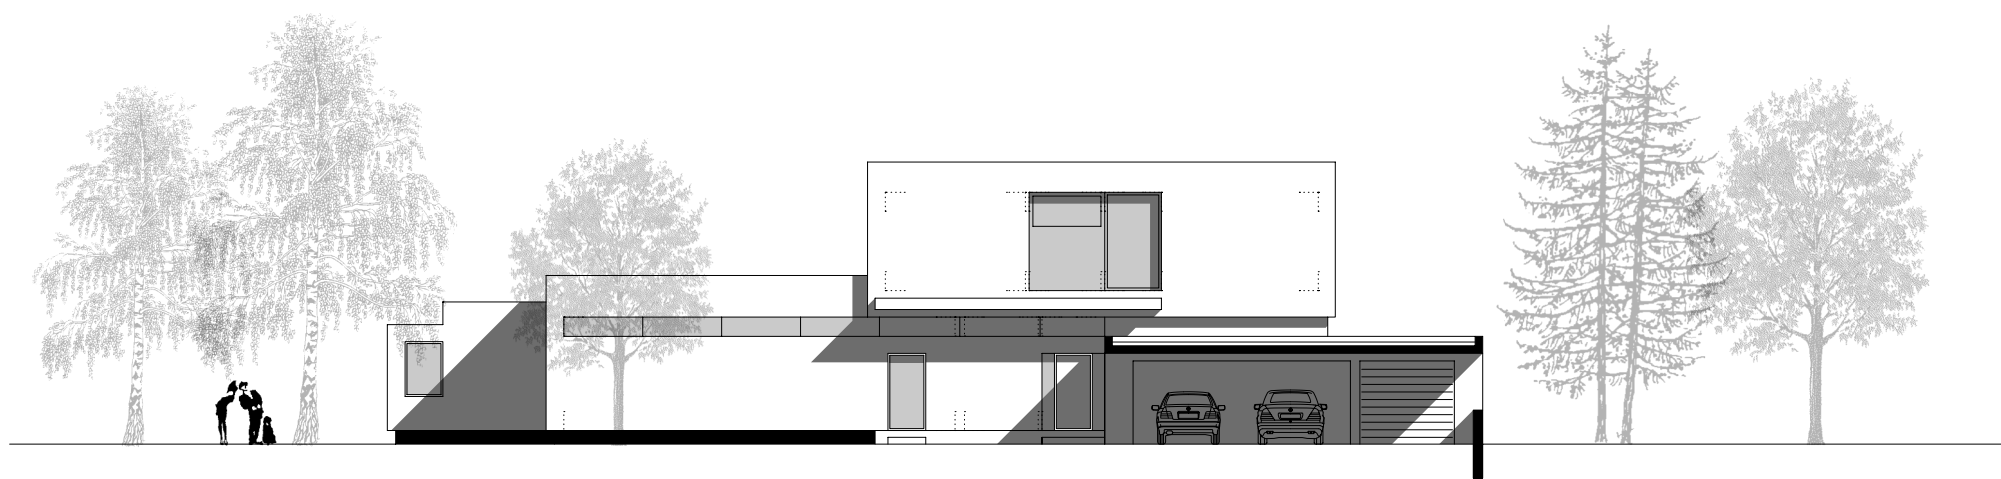


ansicht norden

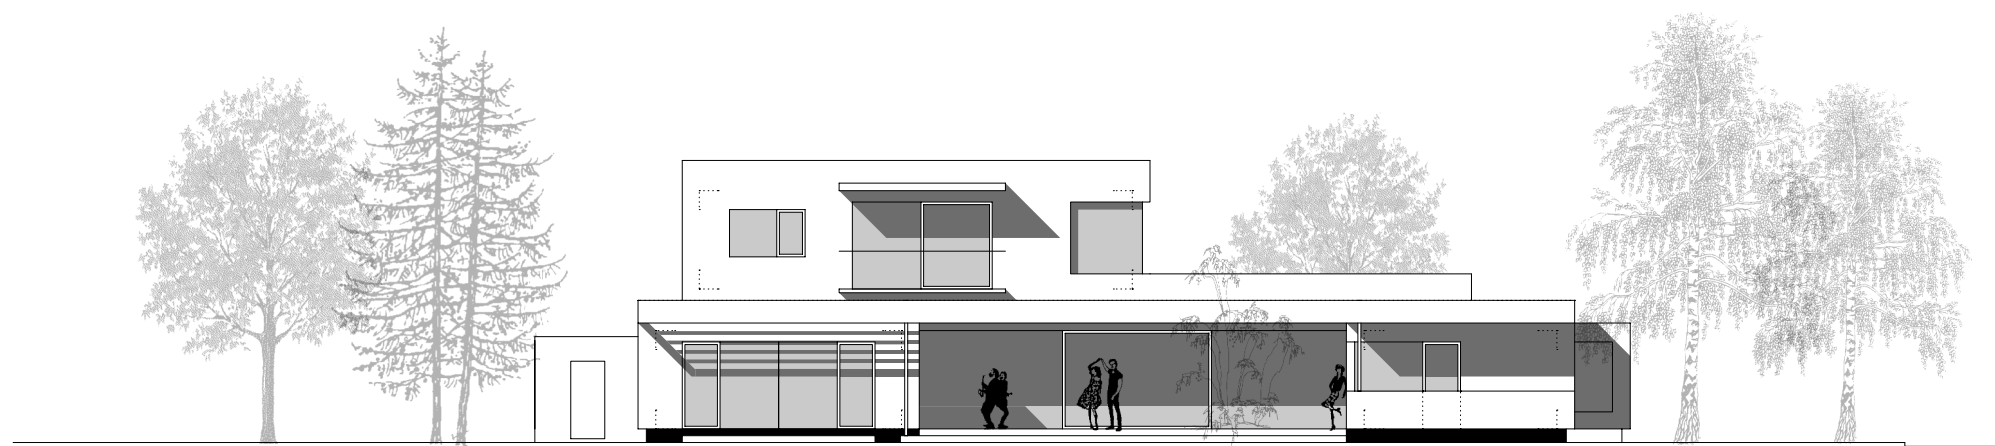

ansicht süden



ansicht westen

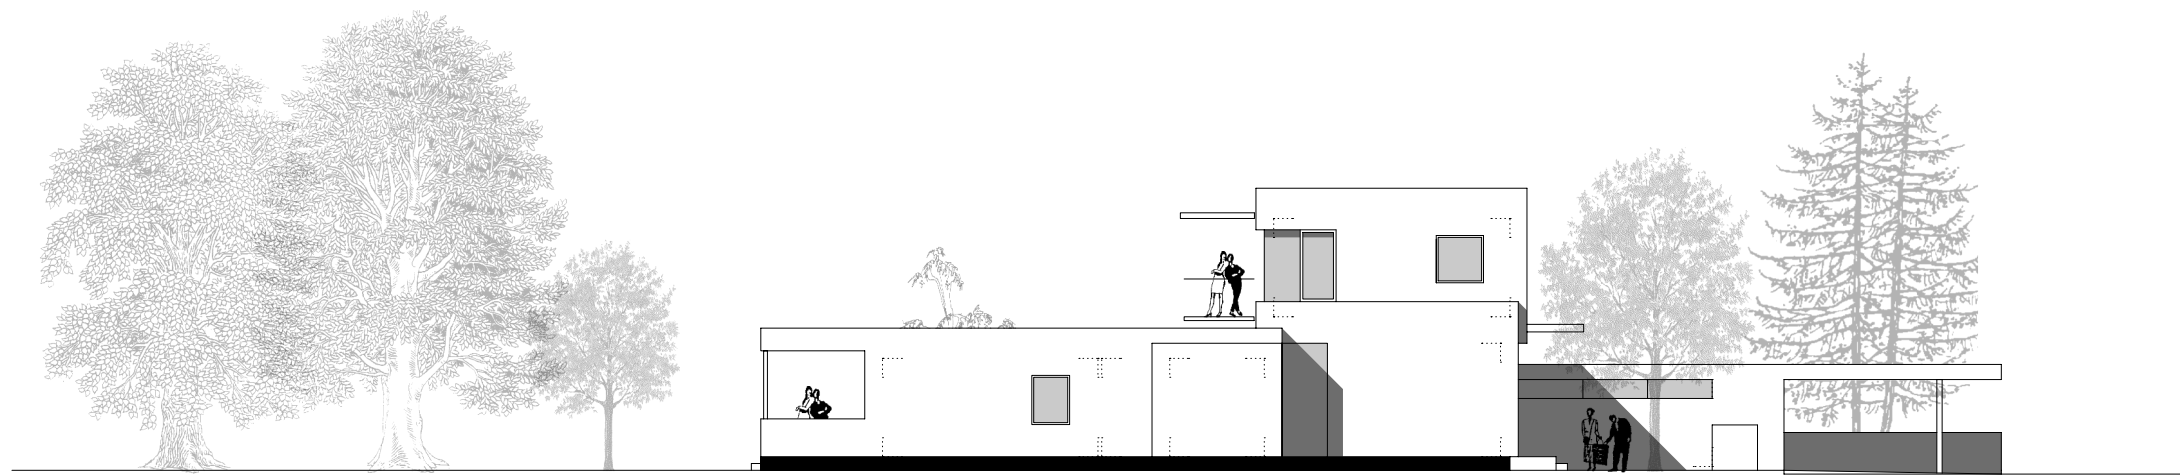

ansicht osten